



FLOOR PLAN

### Proto-Type Tactical Training Facility - Style #1

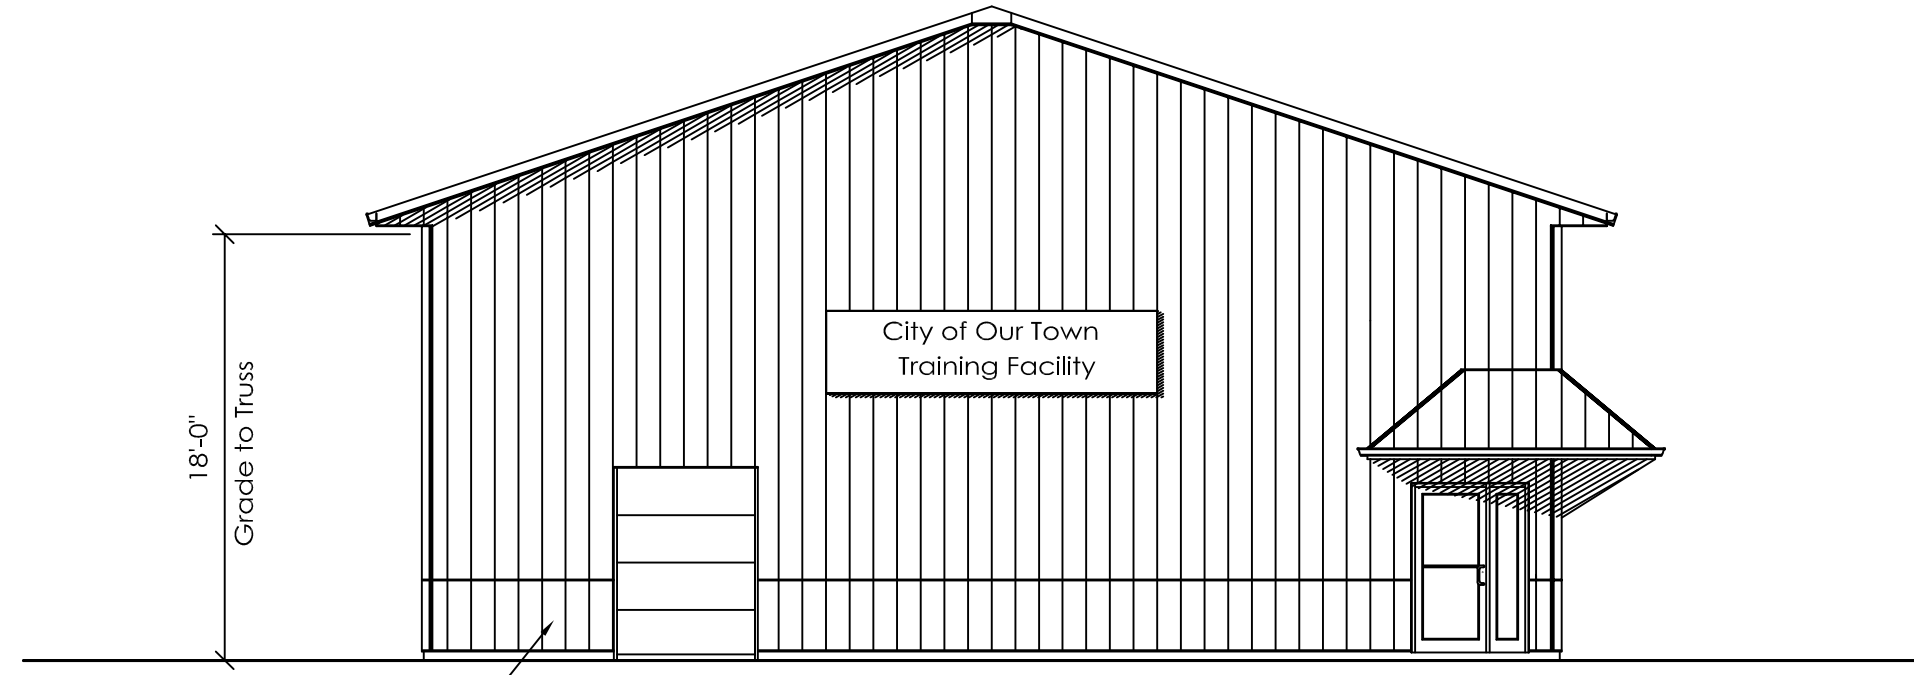

FRONT ELEVATION

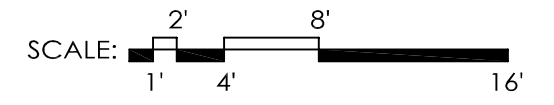

#### PRELIMINARY DRAWING FOR OWNER'S APPROVAL

- DRAWING APPROVED AS SUBMITTED
- DRAWING APPROVED PENDING CHANGES NOTED
- REVISE DRAWING WITH NOTED CHANGES AND RESUBMIT

OWNERS SIGNATURE \_\_\_\_\_ DATE \_\_\_\_\_

THIS DRAWING IS BEING PROVIDED SOLELY TO ASSIST THE OWNER IN THE PROPER LAYOUT OF A NEW MORTON BUILDING AND IS NOT INTENDED TO BE USED FOR CONSTRUCTION PURPOSES. ANY OTHER USE OF THIS DRAWING WITHOUT PRIOR WRITTEN AUTHORIZATION BY MORTON BUILDINGS, INC. IS PROHIBITED.