


OPEN PLAN LAYOUT

PANELS USED: 68 Basic
 12 Pass Door
 10 Window
 5 Glasswall

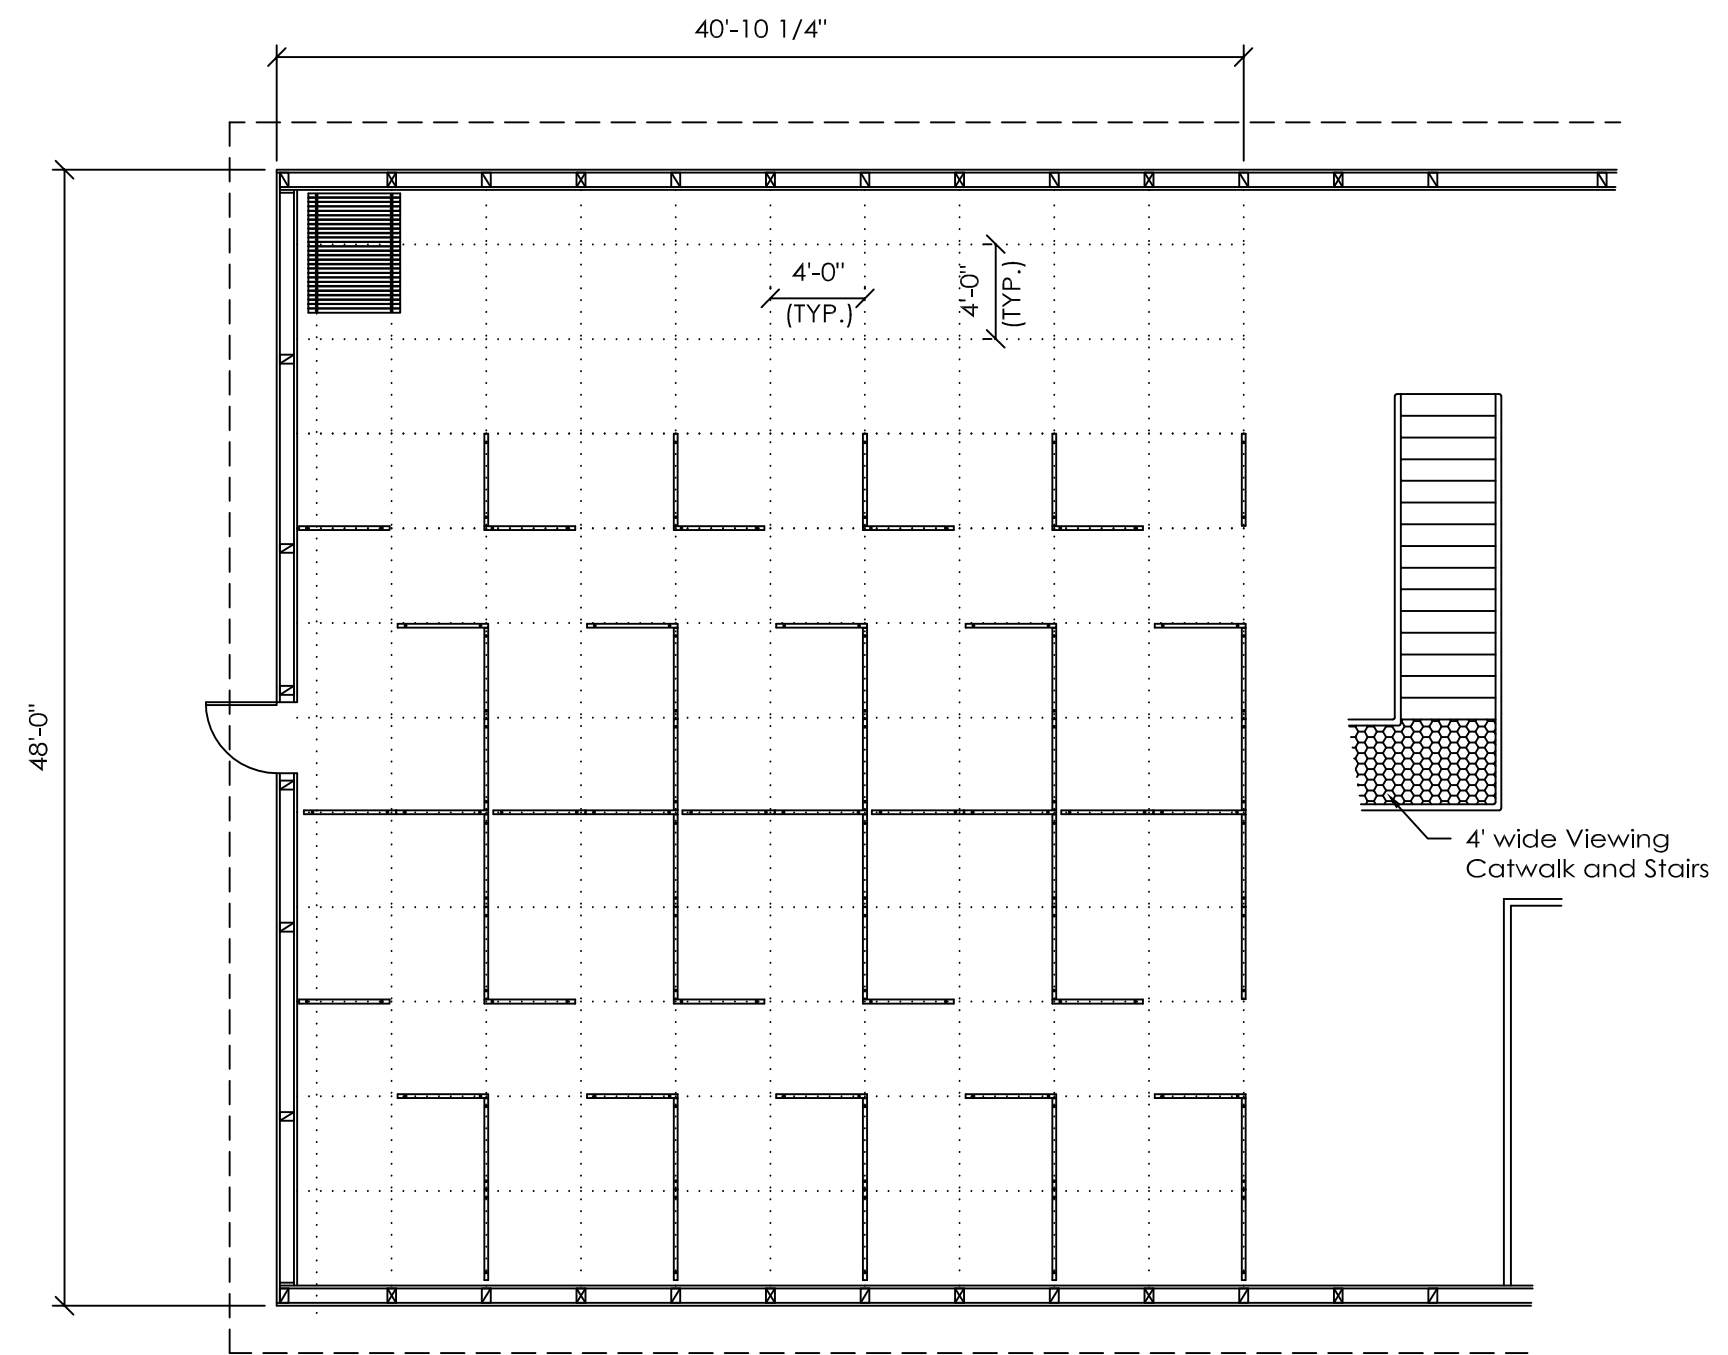


OPEN CUBICLE OFFICE LAYOUT

PANELS USED: 65 Basic



FRONT ELEVATION

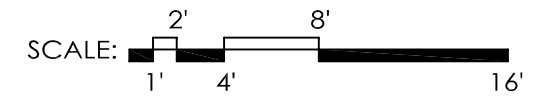

PRELIMINARY DRAWING FOR OWNER'S APPROVAL

- DRAWING APPROVED AS SUBMITTED
- DRAWING APPROVED PENDING CHANGES NOTED
- REVISE DRAWING WITH NOTED CHANGES AND RESUBMIT

OWNERS SIGNATURE _____

DATE _____

THIS DRAWING IS BEING PROVIDED SOLELY TO ASSIST THE OWNER IN THE PROPER LAYOUT OF A NEW MORTON BUILDING AND IS NOT INTENDED TO BE USED FOR CONSTRUCTION PURPOSES. ANY OTHER USE OF THIS DRAWING WITHOUT PRIOR WRITTEN AUTHORIZATION BY MORTON BUILDINGS, INC. IS PROHIBITED.



MORTON BUILDINGS, INC.

