



**RETAIL STORE LAYOUT**

PANELS USED: 36 Basic  
4 Pass Door  
5 Glasswall (G)

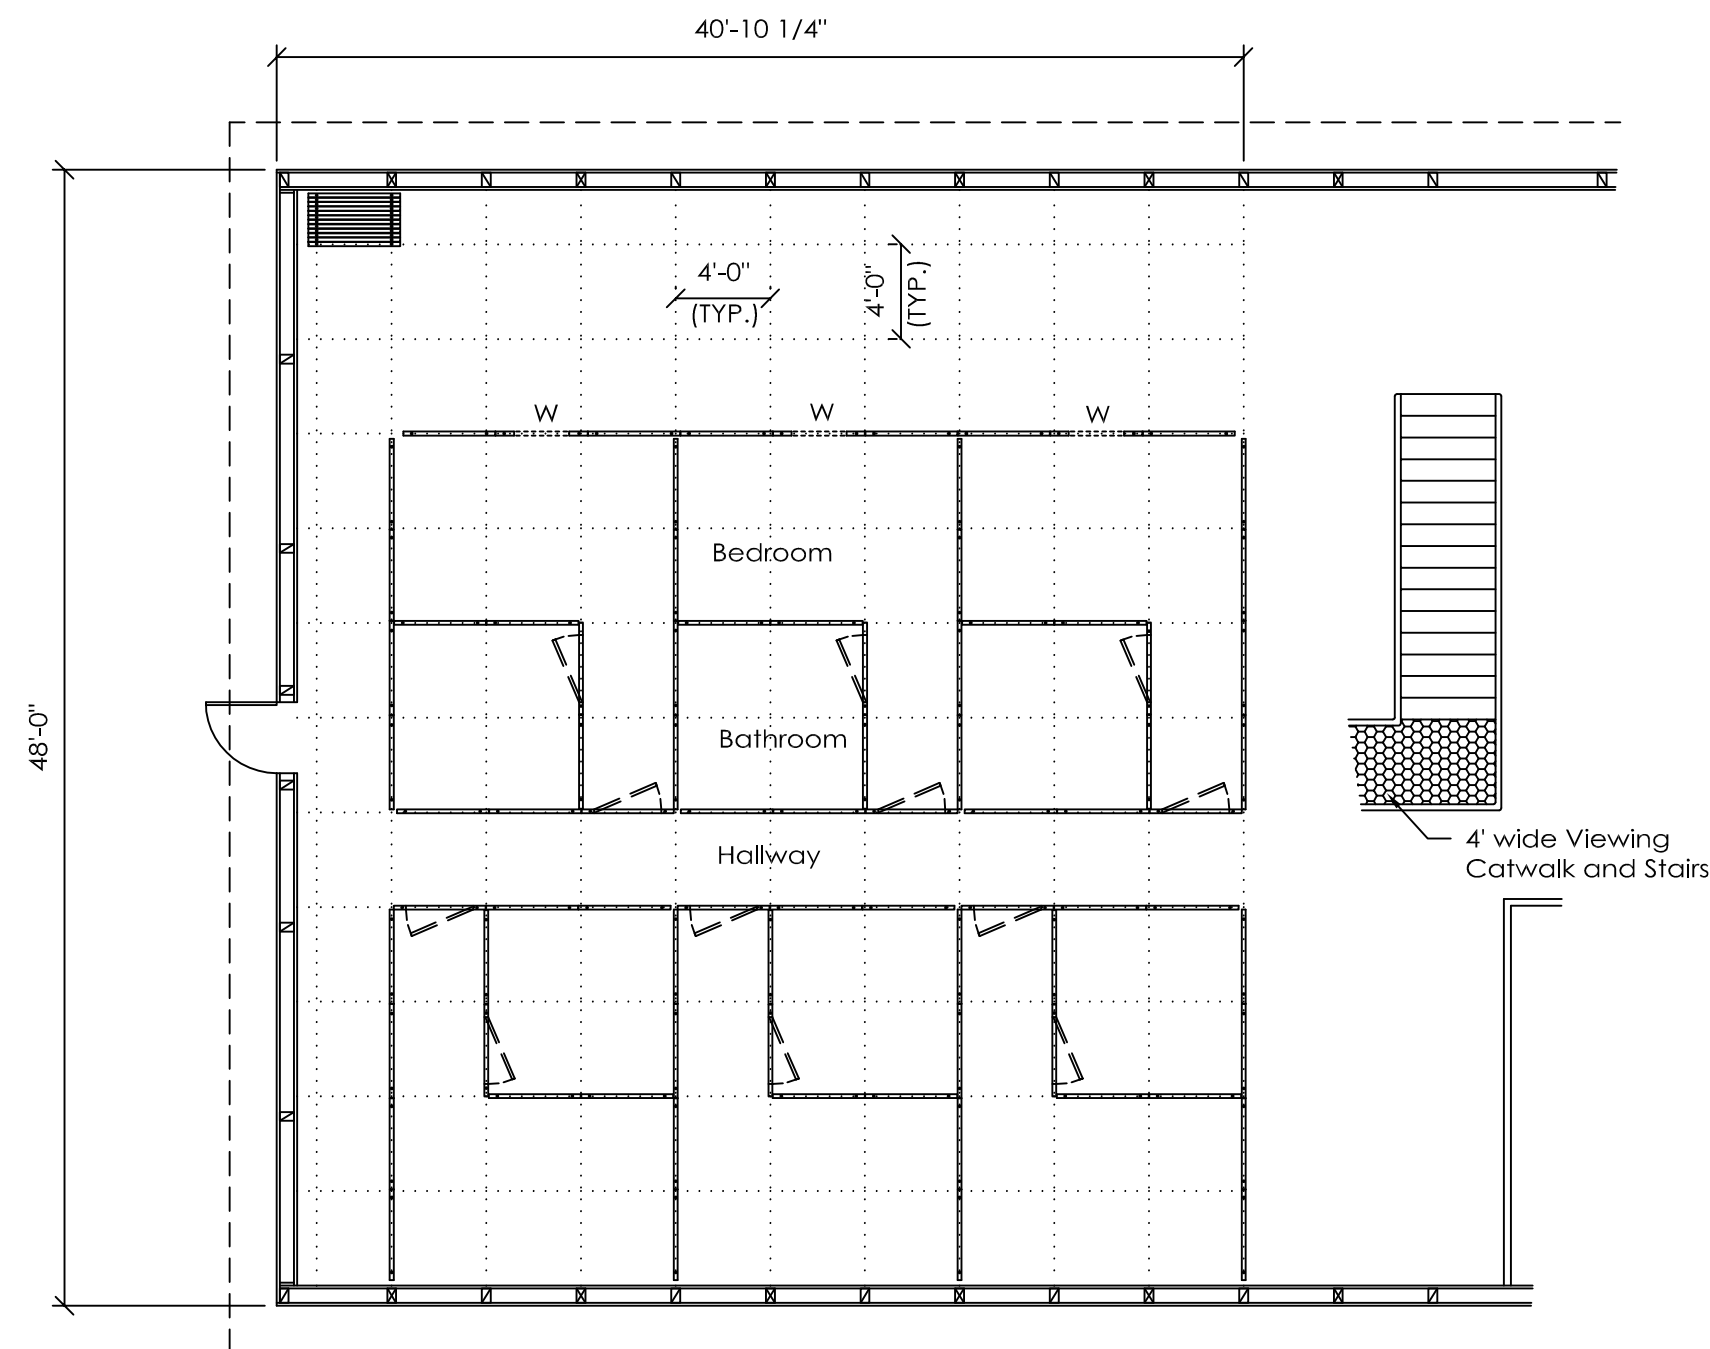


**HOTEL ROOMS LAOUT**

PANELS USED: 68 Basic  
12 Pass Door  
3 Window (W)

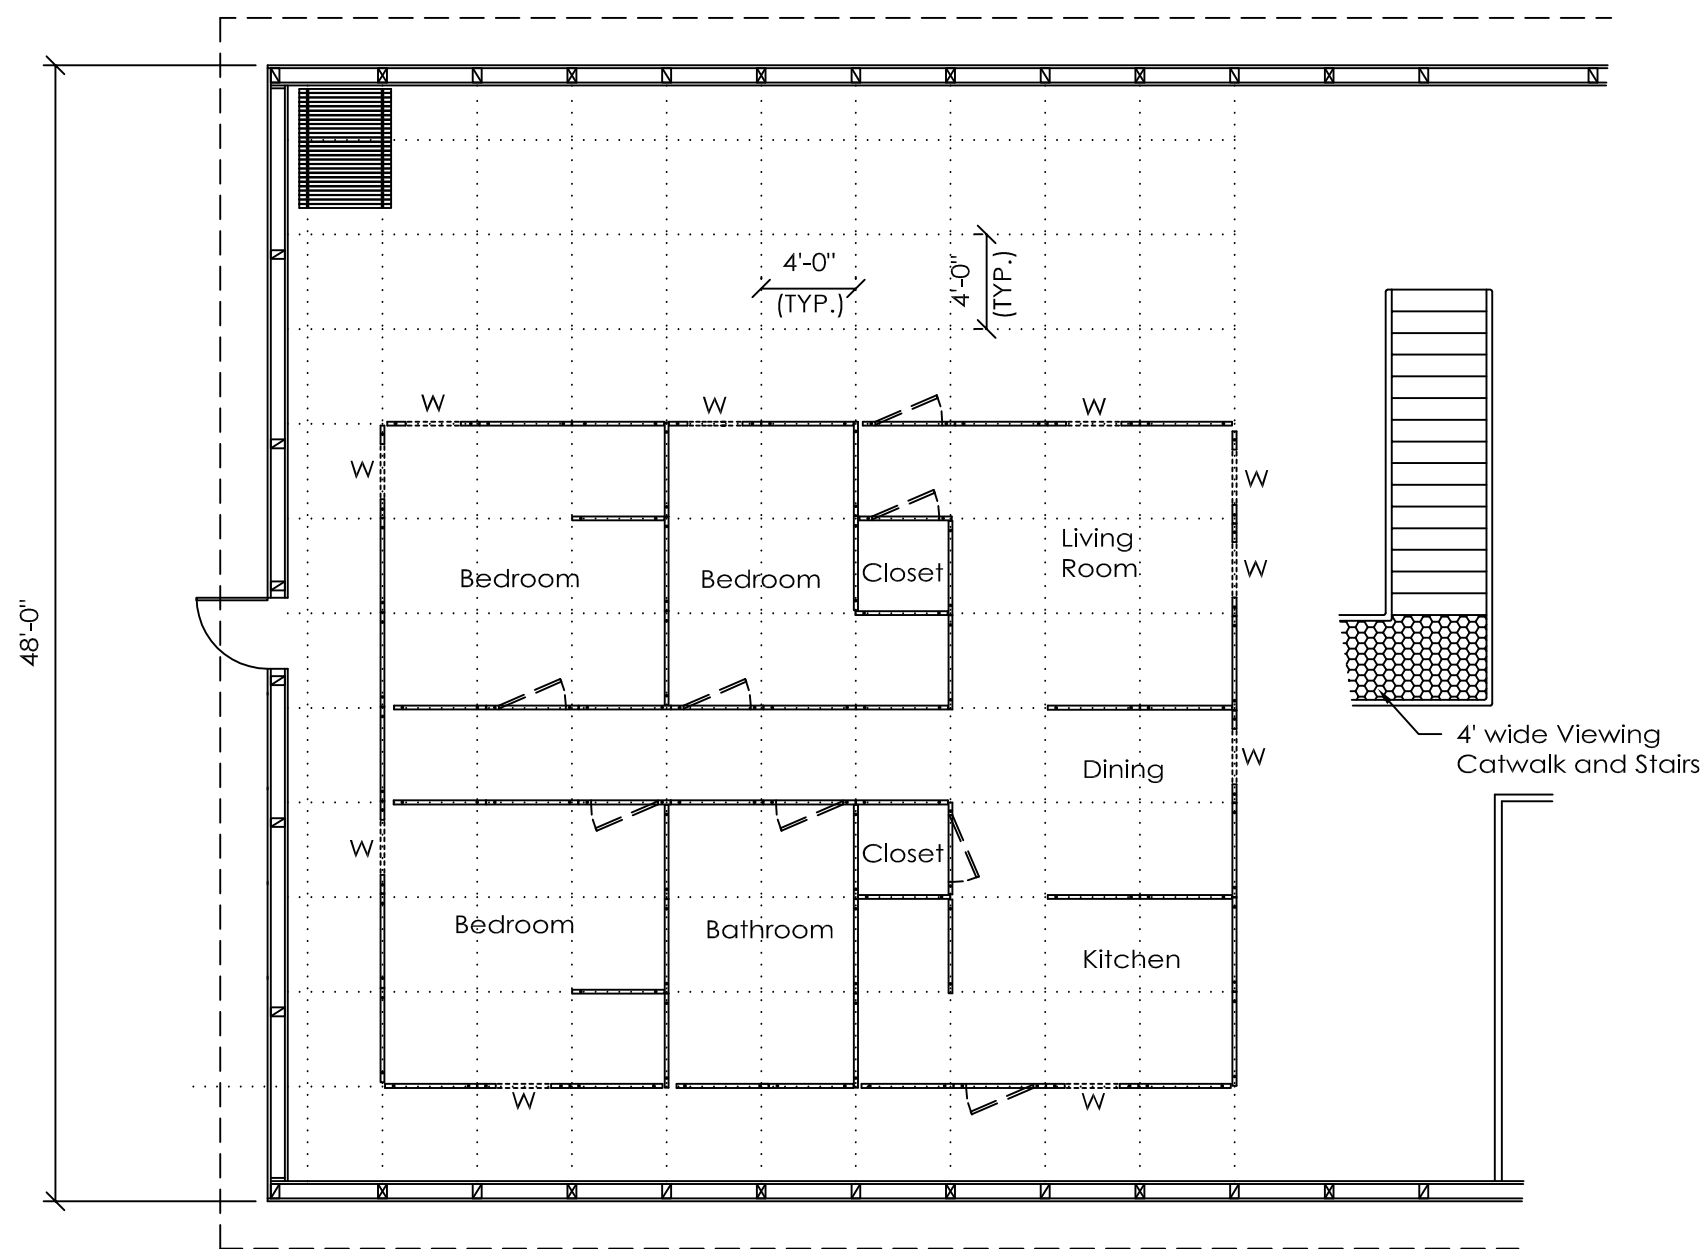

**RESIDENTIAL LAYOUT**

PANELS USED: 50 Basic  
8 Pass Door  
10 Window (W)

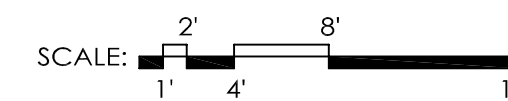

**PRELIMINARY DRAWING FOR OWNER'S APPROVAL**

- DRAWING APPROVED AS SUBMITTED
- DRAWING APPROVED PENDING CHANGES NOTED
- REVISE DRAWING WITH NOTED CHANGES AND RESUBMIT

OWNERS SIGNATURE \_\_\_\_\_

DATE \_\_\_\_\_

THIS DRAWING IS BEING PROVIDED SOLELY TO ASSIST THE OWNER IN THE PROPER LAYOUT OF A NEW MORTON BUILDING AND IS NOT INTENDED TO BE USED FOR CONSTRUCTION PURPOSES. ANY OTHER USE OF THIS DRAWING WITHOUT PRIOR WRITTEN AUTHORIZATION BY MORTON BUILDINGS, INC. IS PROHIBITED.



**MORTON BUILDINGS, INC.**

